

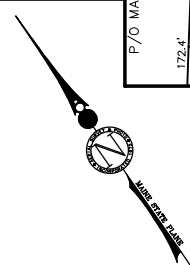


PREPARED BY:
 AERIAL SURVEY AND PHOTO, INC.
 546 AIRPORT ROAD PO BOX 659
 NORRIDGEWOCK, MAINE 04957
 TEL: 207 634-2006 FAX 207 634-2008

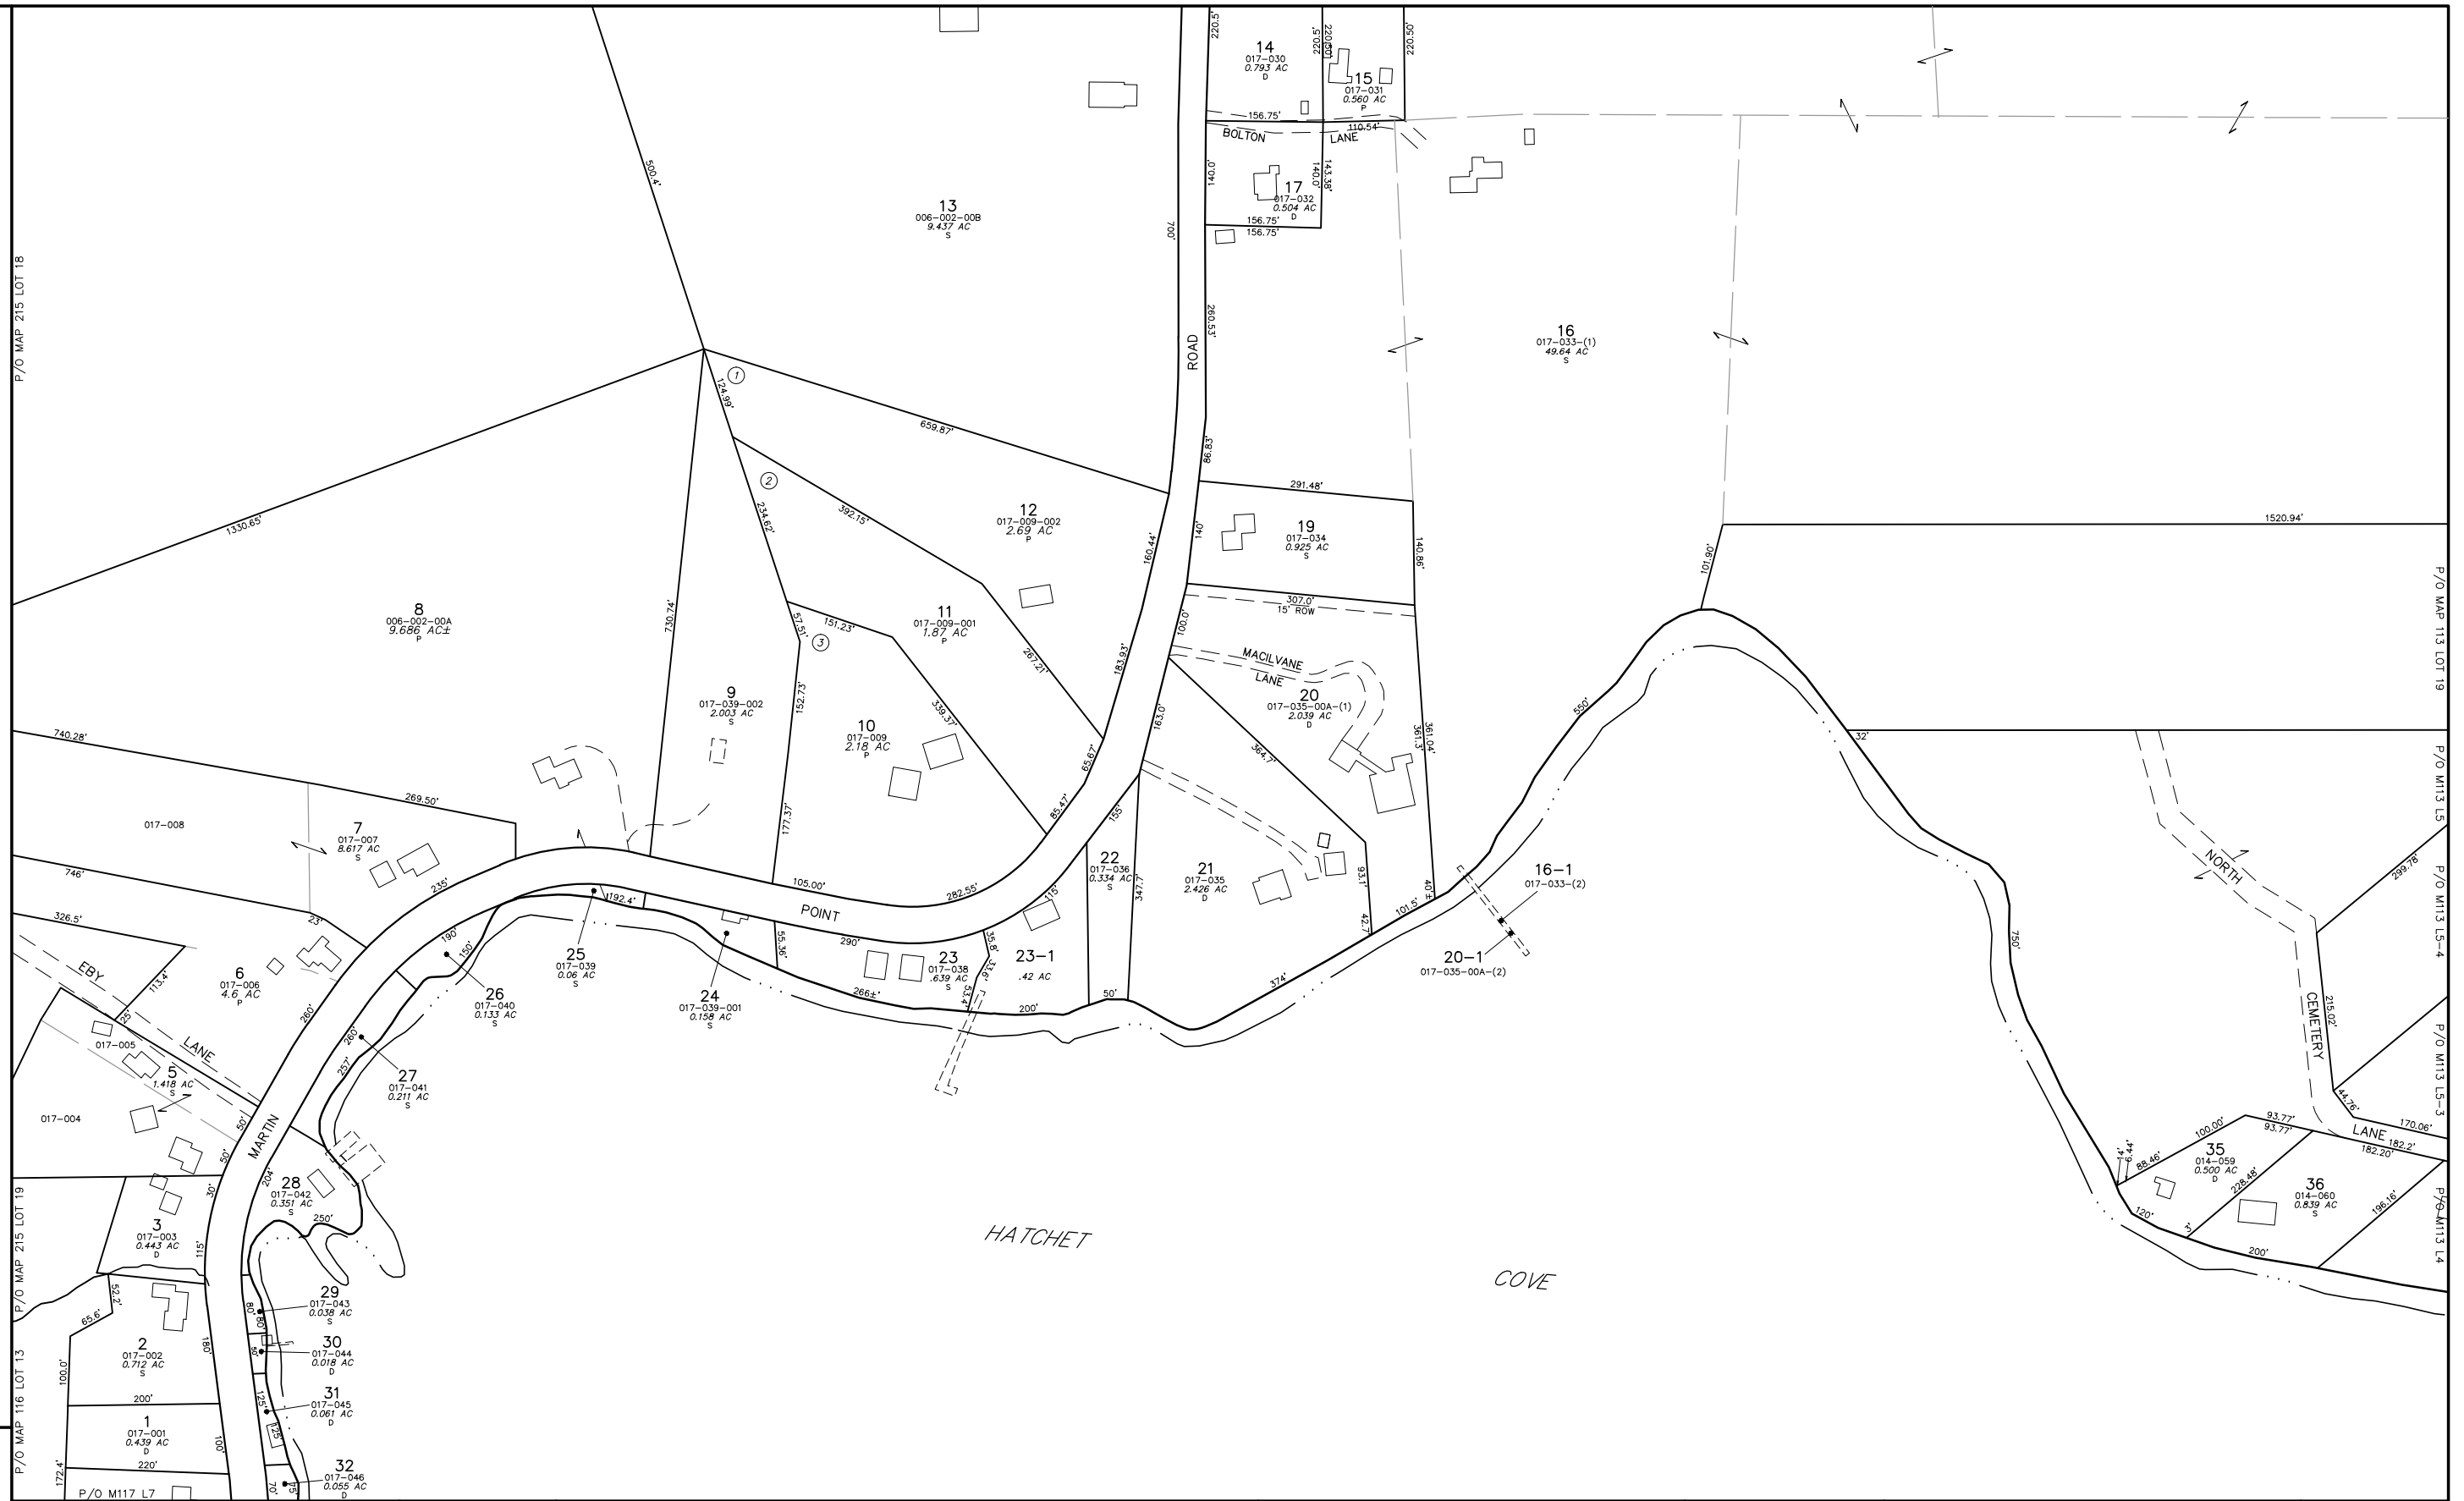

NOTES:

- THIS MAP IS FOR ASSESSMENT PURPOSES ONLY AND IS NOT INTENDED FOR PROPERTY CONVEYANCE OR LEGAL DESCRIPTION.
- P = PARCEL INFORMATION FROM RECORDED PLAN
 D = PARCEL INFORMATION FROM RECORDED DEED
 S = PARCEL INFORMATION FROM MAP SCALE ONLY

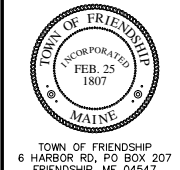

MAP LEGEND	
PARCEL NUMBER	23
PARCEL DIMENSION	161.21'
PARCEL AREA	2.456 AC
MATCH LABEL	P/O MAP 136 LOT 23
BUILDING FOOTPRINT	
SUBDIVISION LOT NUMBER	13
OLD MAP-LOT NUMBER	013-007-000
APPROXIMATE MEAN HIGH WATER LINE	
PARCEL BOUNDARY.....	
WATER LINE	
ROAD RIGHT OF WAY....	
PAPER STREET	
EASEMENT LINE.....	
PRIVATE RIGHT OF WAY	
WETLAND EDGE	

APRIL 1, 2017

SCALE 1 INCH = 100 FEET

PHOTOGRAPHY DATE: APRIL 30, 2003
 PHOTOGRAMMETRIC COMPILATION BY AERIAL SURVEY AND PHOTO, INC.
 PARCEL MAP COMPILATION BY AERIAL SURVEY AND PHOTO, INC.

INDEX DIAGRAM

215	109	110
	112	113
116	117	118

PROPERTY MAP
 TOWN OF FRIENDSHIP
 KNOX COUNTY, MAINE

112