

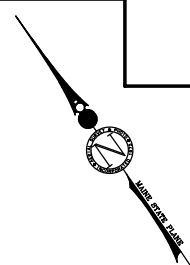


PREPARED BY:
 AERIAL SURVEY AND PHOTO, INC.
 546 AIRPORT ROAD PO BOX 659
 NORRIDGEWOCK, MAINE 04957
 TEL: 207 634-2006 FAX 207 634-2008

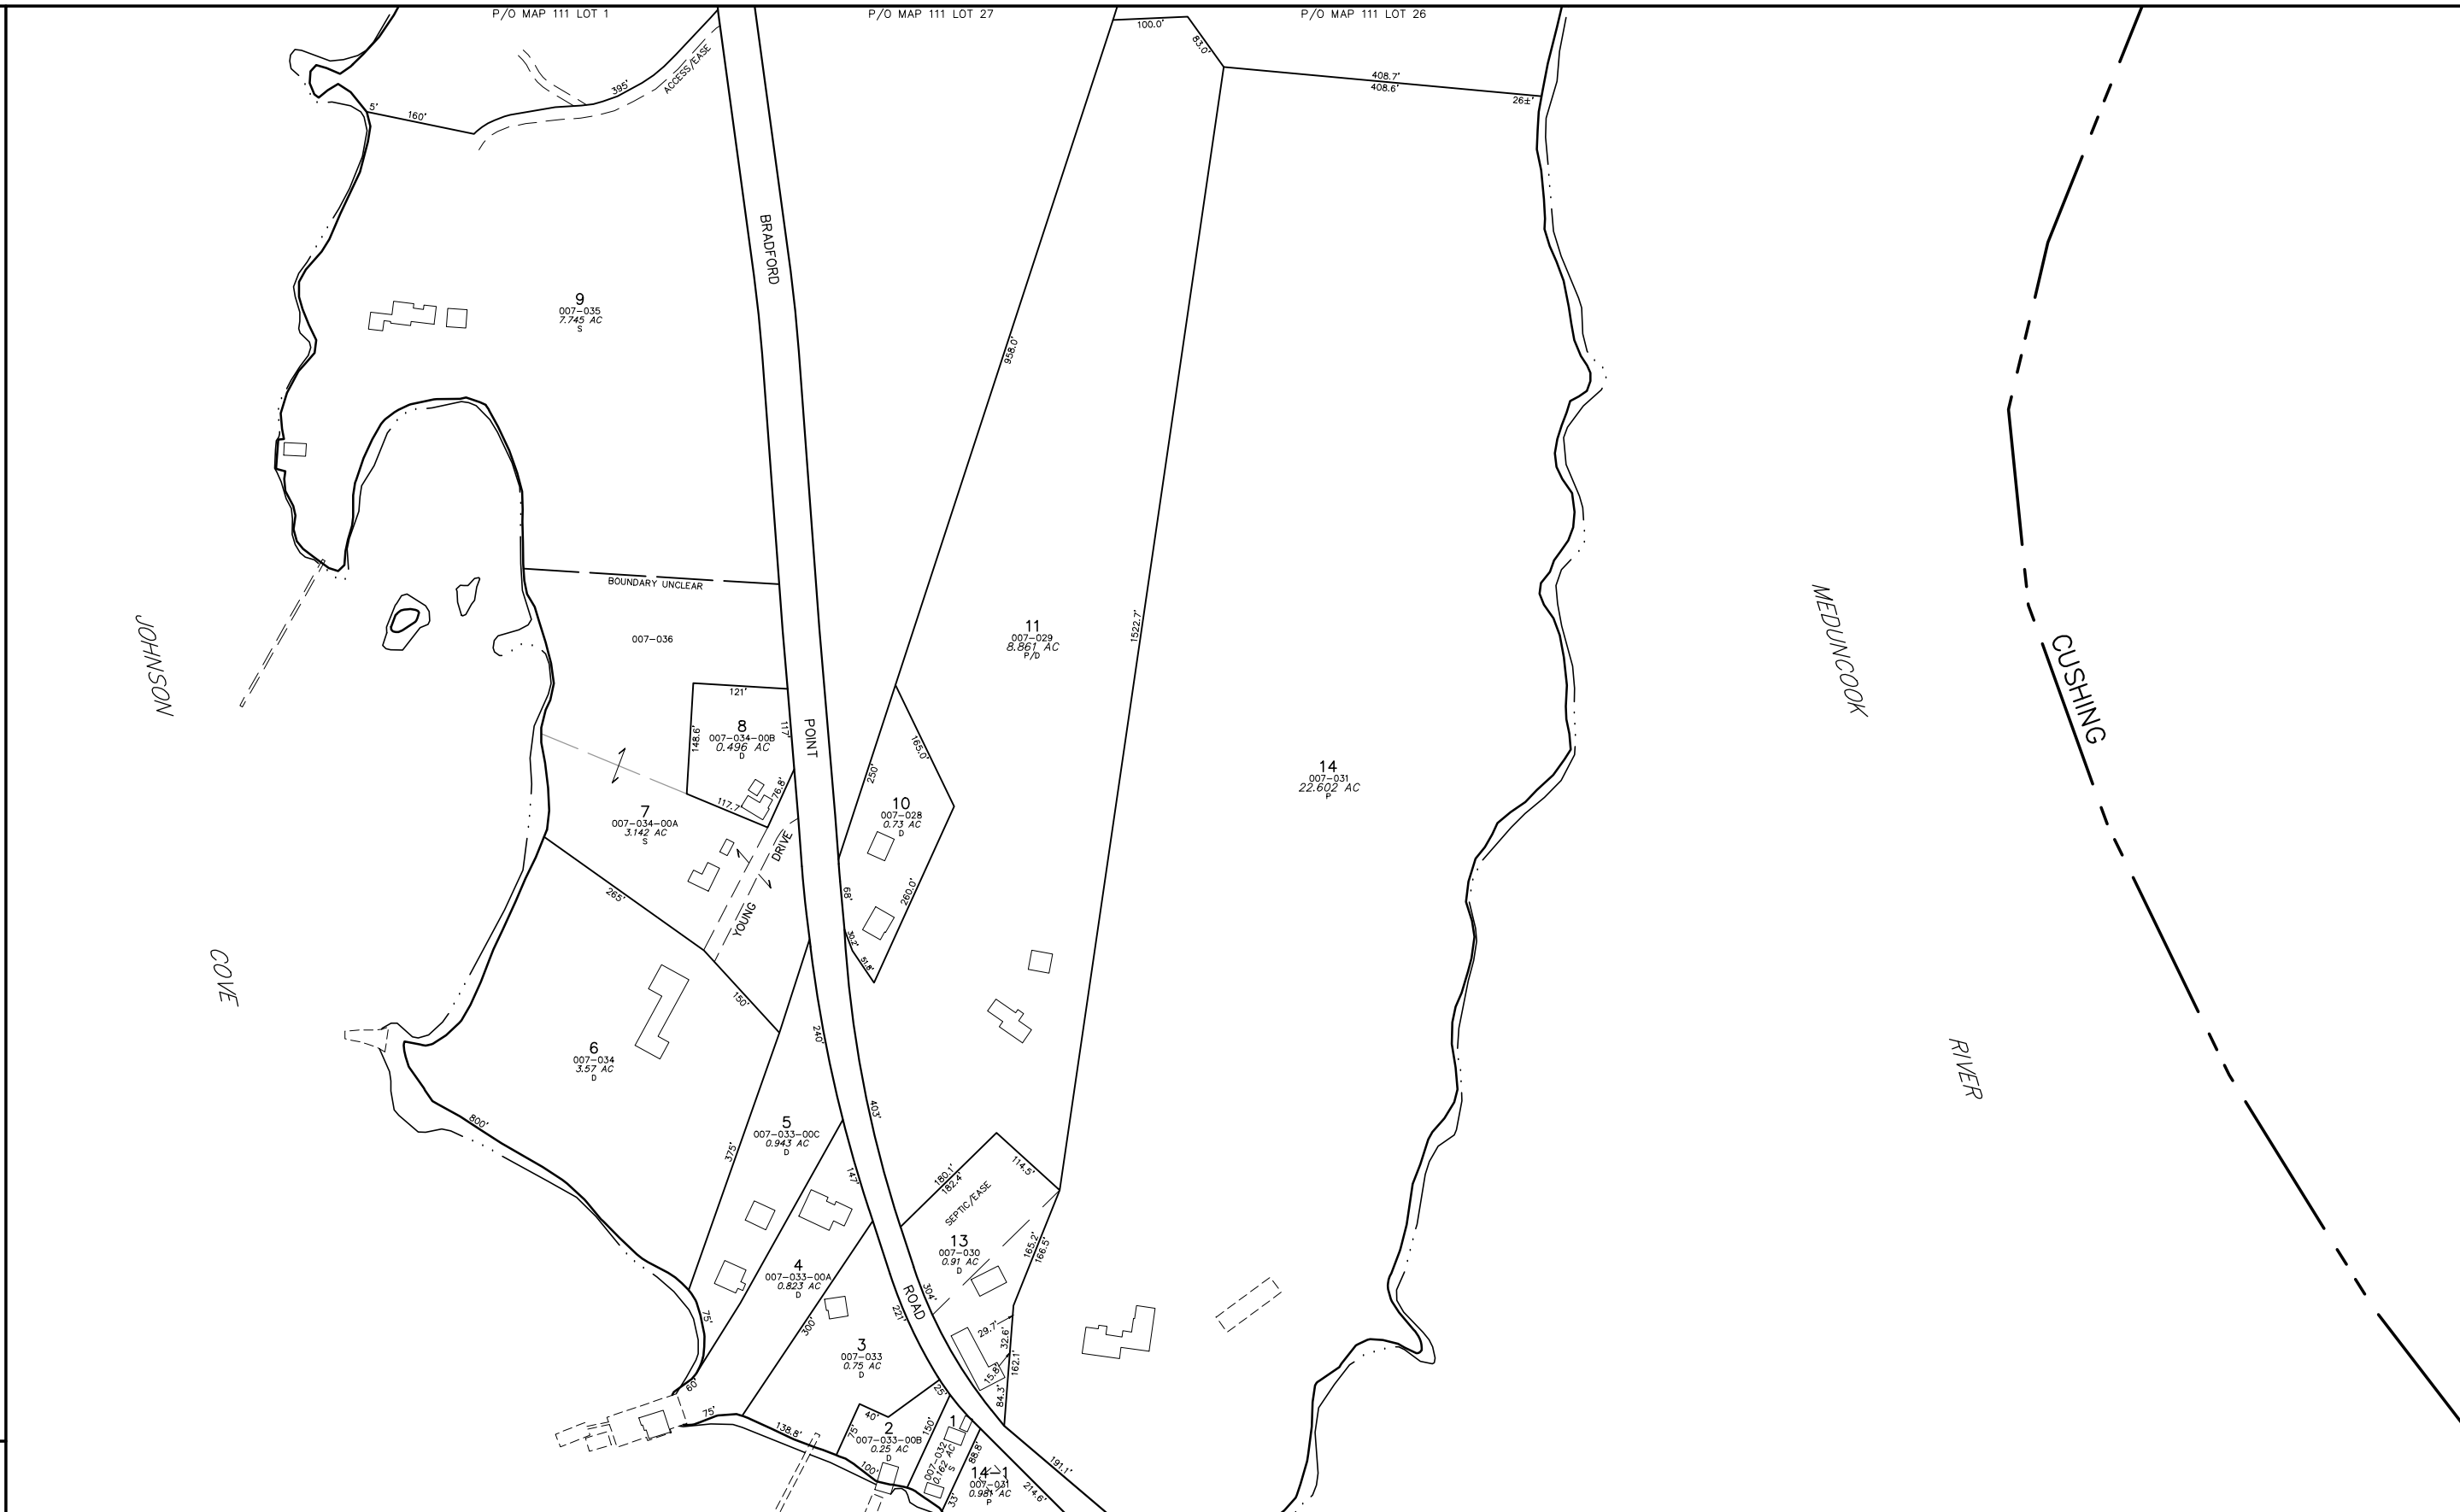

NOTES:

- THIS MAP IS FOR ASSESSMENT PURPOSES ONLY AND IS NOT INTENDED FOR PROPERTY CONVEYANCE OR LEGAL DESCRIPTION.
- P = PARCEL INFORMATION FROM RECORDED PLAN
 D = PARCEL INFORMATION FROM RECORDED DEED
 S = PARCEL INFORMATION FROM MAP SCALE ONLY

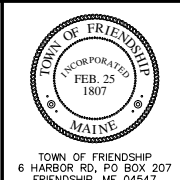

MAP LEGEND	
PARCEL NUMBER	23
PARCEL DIMENSION	161.21'
PARCEL AREA	2.456 AC
MATCH LABEL	P/O MAP 136 LOT 23
BUILDING FOOTPRINT	
SUBDIVISION LOT NUMBER	14
OLD MAP-LOT NUMBER	013-007-000
APPROXIMATE MEAN HIGH WATER LINE	
PARCEL BOUNDARY	
WATER LINE	
ROAD RIGHT OF WAY	
PAPER STREET	
EASEMENT LINE	
PRIVATE RIGHT OF WAY	
WETLAND EDGE	

APRIL 1, 2017

SCALE 1 INCH = 100 FEET

MAINE STATE PLANE COORDINATE GRID; EAST ZONE; NAD 1983; US FEET
 PHOTOGRAPHY DATE: APRIL 30, 2003
 PHOTOGRAMMETRIC COMPILATION BY AERIAL SURVEY AND PHOTO, INC.
 PARCEL MAP COMPILATION BY AERIAL SURVEY AND PHOTO, INC.

INDEX DIAGRAM

110	111	CUSHING
113	114	
118	119	

PROPERTY MAP
TOWN OF FRIENDSHIP
 KNOX COUNTY, MAINE

114