

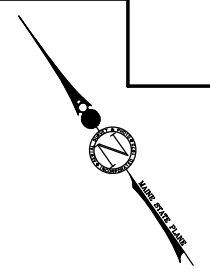


PREPARED BY:
 AERIAL SURVEY AND PHOTO, INC.
 546 AIRPORT ROAD PO BOX 659
 NORRIDGEWOCK, MAINE 04957
 TEL: 207 634-2006 FAX 207 634-2008

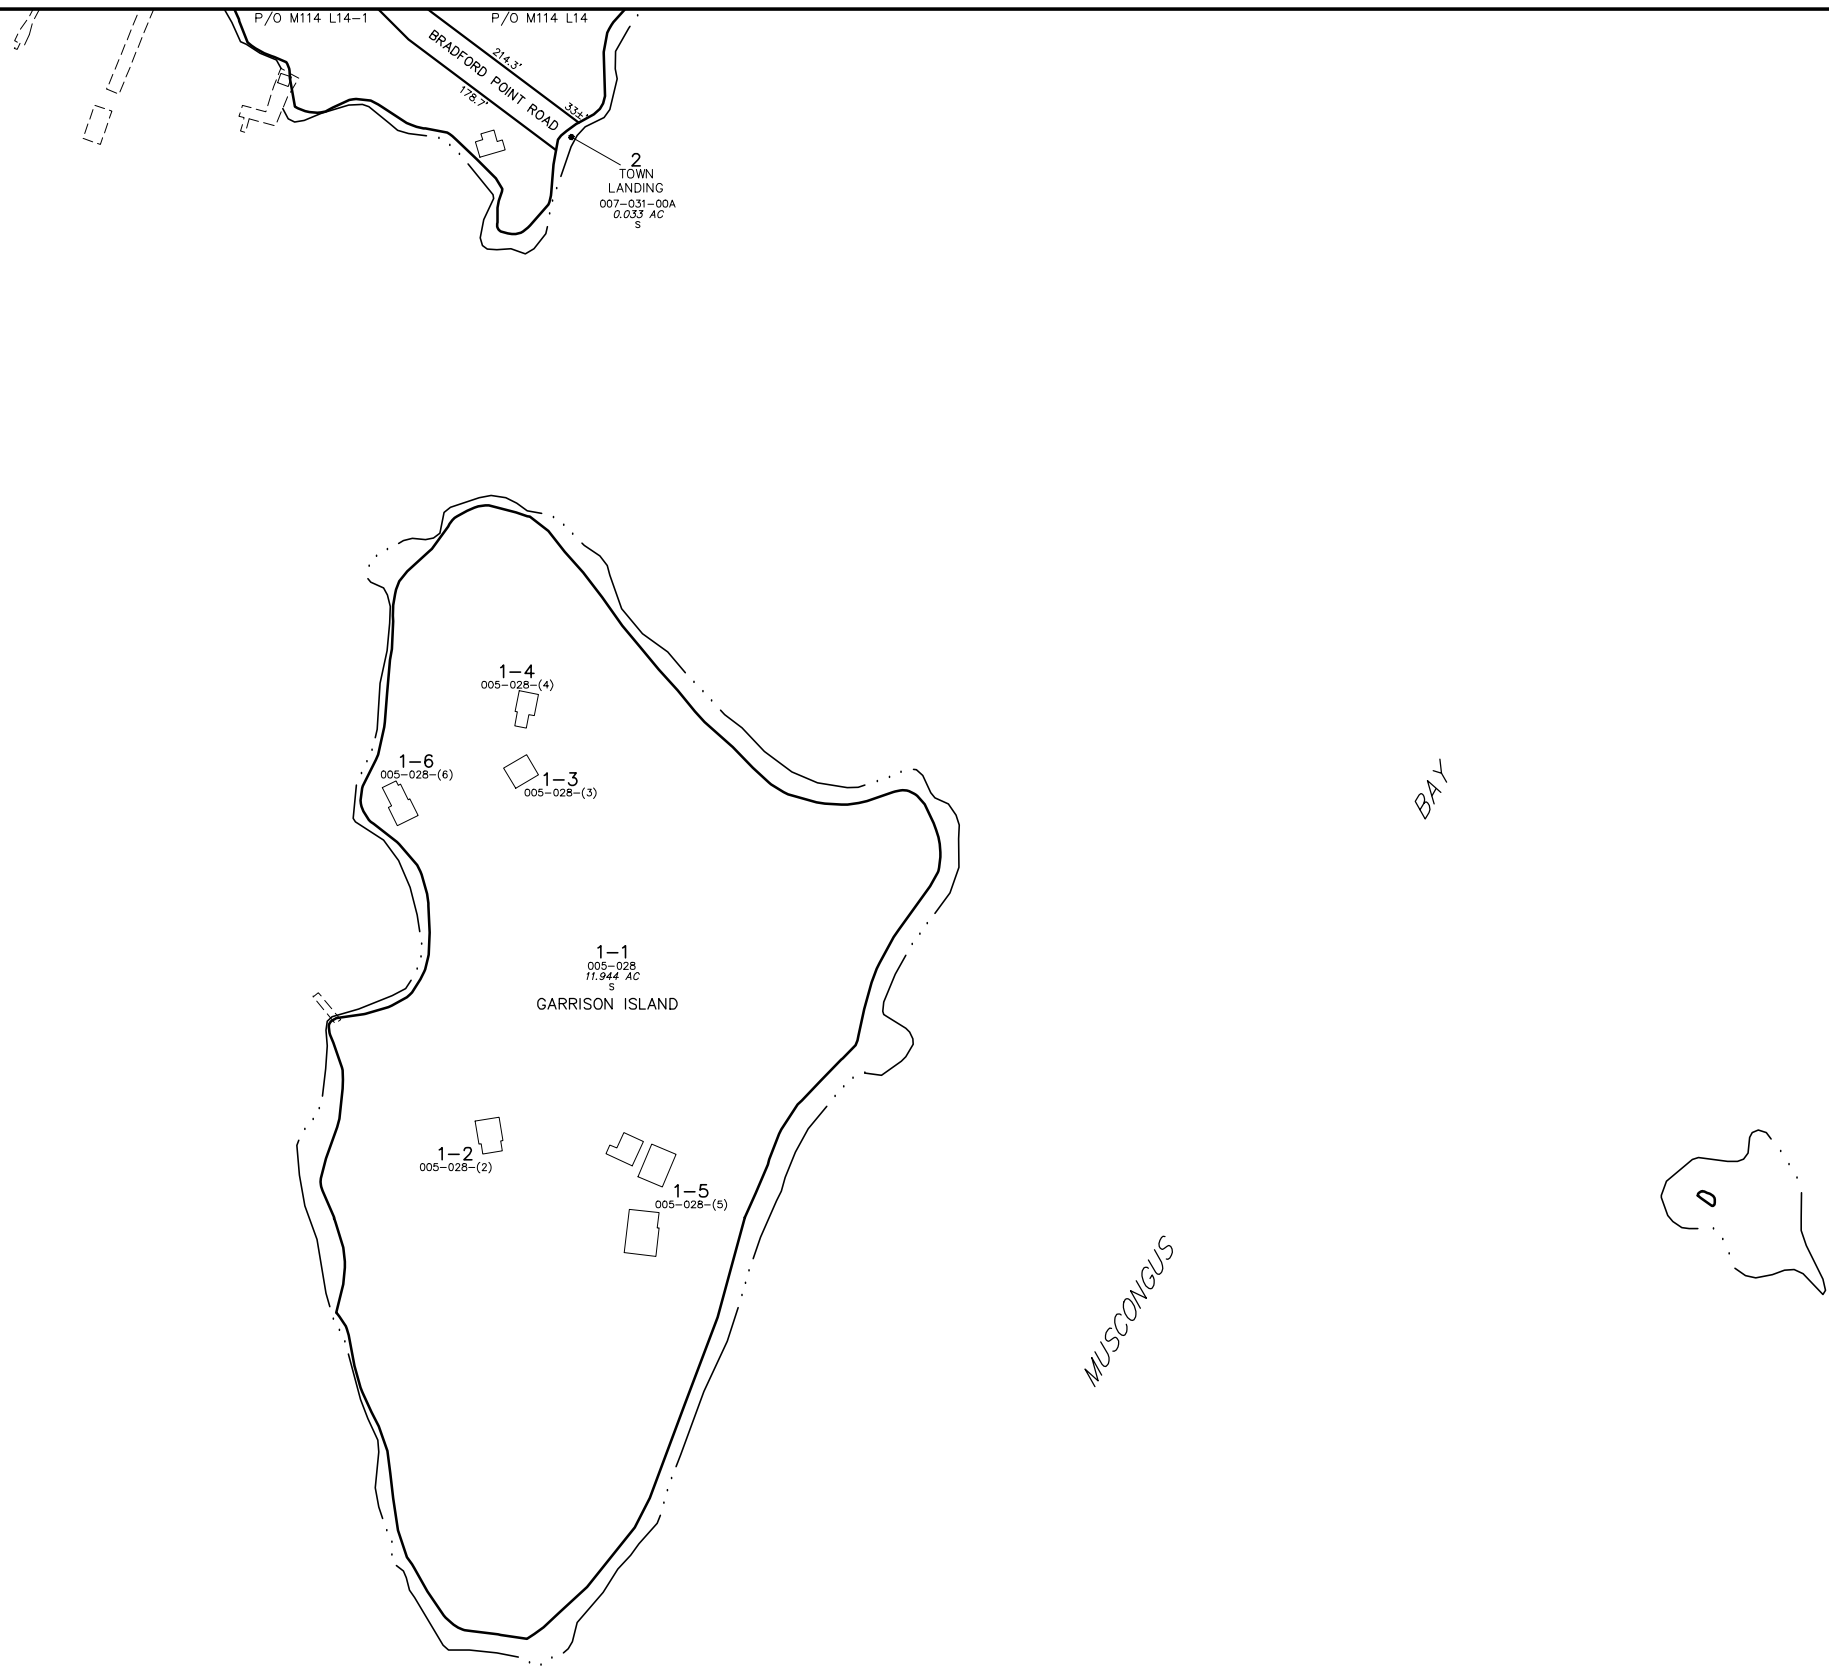

NOTES:
 1) THIS MAP IS FOR ASSESSMENT PURPOSES ONLY AND IS NOT INTENDED FOR PROPERTY CONVEYANCE OR LEGAL DESCRIPTION.
 2) P = PARCEL INFORMATION FROM RECORDED PLAN
 D = PARCEL INFORMATION FROM RECORDED DEED
 S = PARCEL INFORMATION FROM MAP SCALE ONLY

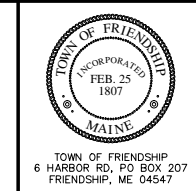

| | |
|------------------------------|--------------------|
| PARCEL NUMBER | 23 |
| PARCEL DIMENSION | 161.21' |
| PARCEL AREA | 2.456 AC |
| MATCH LABEL | P/O MAP 136 LOT 23 |
| BUILDING FOOTPRINT | |
| SUBDIVISION LOT NUMBER | |
| OLD MAP-LOT NUMBER | 013-007-00C |

MAP LEGEND

| | |
|----------------------------|--|
| PARCEL BOUNDARY..... | |
| WATER LINE | |
| ROAD RIGHT OF WAY.... | |
| PAPER STREET | |
| EASEMENT LINE..... | |
| PRIVATE RIGHT OF WAY | |
| WETLAND EDGE | |

APPROXIMATE MEAN HIGH WATER LINE

APRIL 1, 2017

SCALE 1 INCH = 100 FEET

MAINE STATE PLANE COORDINATE GRID; EAST ZONE; NAD 1983; US FEET
 PHOTOGRAPHY DATE: APRIL 30, 2003
 PHOTOGRAMMETRIC COMPILATION BY AERIAL SURVEY AND PHOTO, INC.
 PARCEL MAP COMPILATION BY AERIAL SURVEY AND PHOTO, INC.

INDEX DIAGRAM

| | | |
|-----|------------|---------|
| 113 | 114 | CUSHING |
| 118 | 119 | |
| 122 | 123 | |

PROPERTY MAP
TOWN OF FRIENDSHIP
 KNOX COUNTY, MAINE

119