


PREPARED BY:
 AERIAL SURVEY AND PHOTO, INC.
 546 AIRPORT ROAD, P.O. BOX 659
 NORRIDGEWICK, MAINE 04957
 TEL: 207 634-2006 FAX 207 634-2008

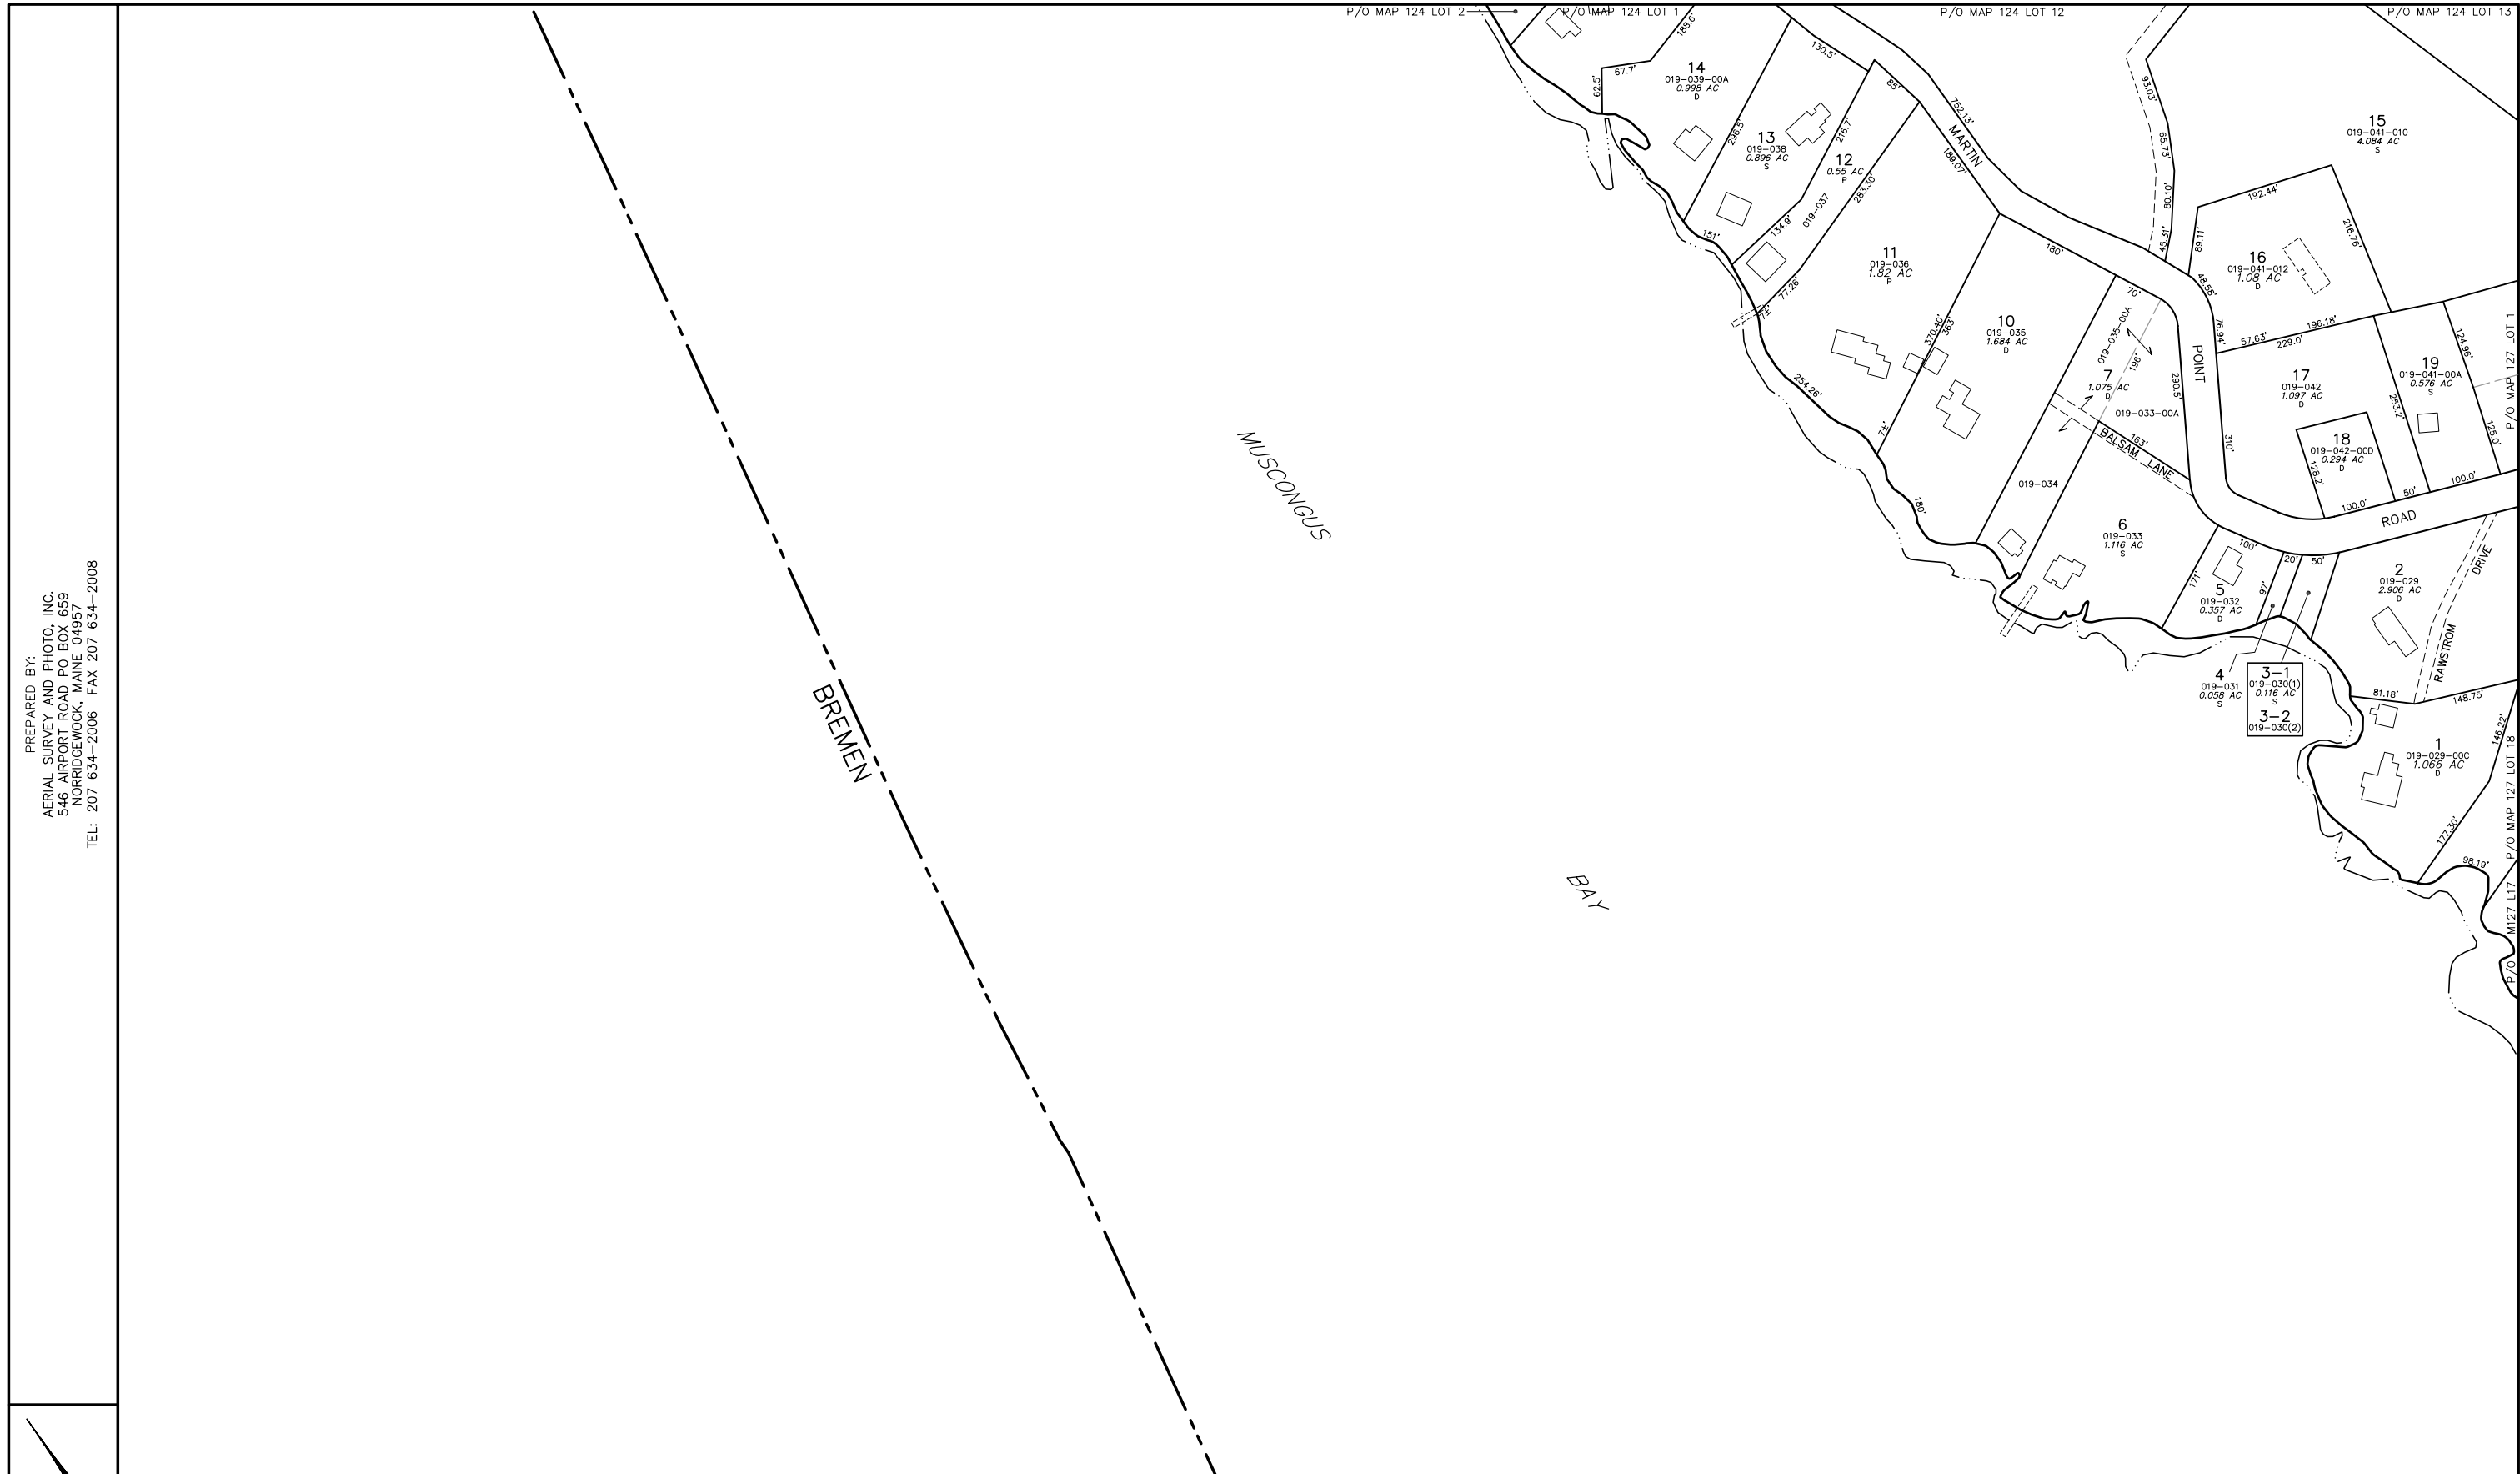

NOTES:

- 1) THIS MAP IS FOR ASSESSMENT PURPOSES ONLY AND IS NOT INTENDED FOR PROPERTY CONVEYANCE OR LEGAL DESCRIPTION.
- 2) P = PARCEL INFORMATION FROM RECORDED PLAN
 D = PARCEL INFORMATION FROM RECORDED DEED
 S = PARCEL INFORMATION FROM MAP SCALE ONLY



TOWN OF FRIENDSHIP
 6 HARBOR RD., P.O. BOX 207
 FRIENDSHIP, ME 04547

MAP LEGEND

PARCEL NUMBER	23	PARCEL BOUNDARY	_____
PARCEL DIMENSION	161.21'	WATER LINE
PARCEL AREA	2.456 AC	ROAD RIGHT OF WAY	_____
MATCH LABEL	P/O MAP 136 LOT 23	PAPER STREET	_____
BUILDING FOOTPRINT		EASEMENT LINE	_____
SUBDIVISION LOT NUMBER		PRIVATE RIGHT OF WAY	_____
OLD MAP-LOT NUMBER	013-007-00C	WETLAND EDGE	_____
	APPROXIMATE MEAN HIGH WATER LINE		_____

APRIL 1, 2011



SCALE 1 INCH = 100 FEET

MAINE STATE PLANE COORDINATE GRID; EAST ZONE; NAD 1983; US FEET
 PHOTOGRAPHY DATE: APRIL 30, 2003
 PHOTOGRAMMETRIC COMPILATION BY AERIAL SURVEY AND PHOTO, INC.
 PARCEL MAP COMPILATION BY AERIAL SURVEY AND PHOTO, INC.

INDEX DIAGRAM

	124	125
BREMEN	126	127
	218	

PROPERTY MAP
 TOWN OF FRIENDSHIP
 KNOX COUNTY, MAINE

126