


PREPARED BY:
 AERIAL SURVEY AND PHOTO, INC.
 546 AIRPORT ROAD, P.O. BOX 659
 NORRIDGEWOCK, MAINE 04957
 TEL: 207 634-2006 FAX 207 634-2008



NOTES:

- 1) THIS MAP IS FOR ASSESSMENT PURPOSES ONLY AND IS NOT INTENDED FOR PROPERTY CONVEYANCE OR LEGAL DESCRIPTION.
- 2) P = PARCEL INFORMATION FROM RECORDED PLAN
 D = PARCEL INFORMATION FROM RECORDED DEED
 S = PARCEL INFORMATION FROM MAP SCALE ONLY

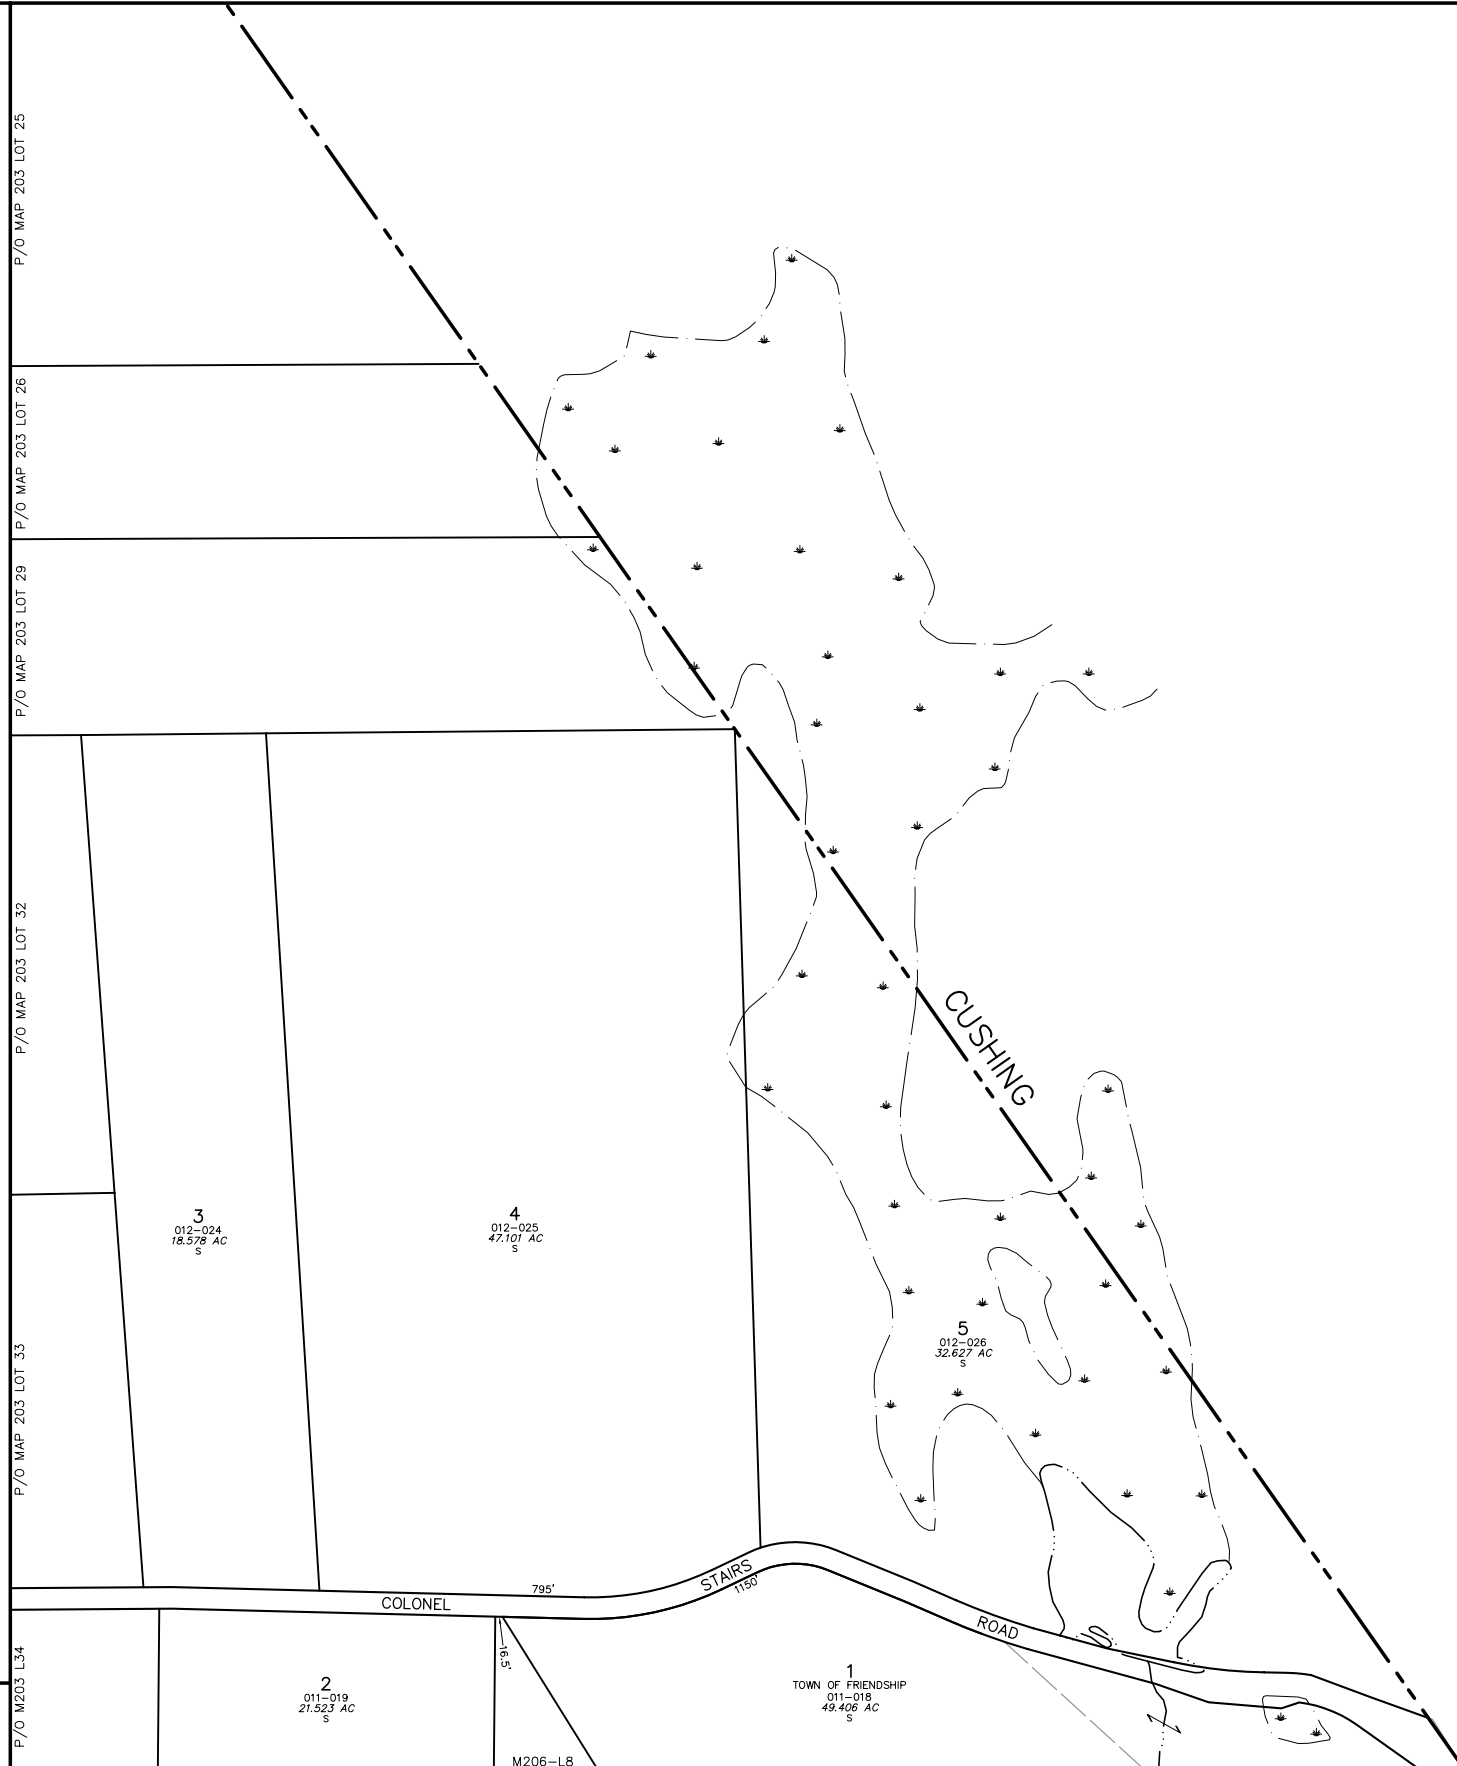

TOWN OF FRIENDSHIP
 6 HARBOR RD., P.O. BOX 207
 FRIENDSHIP, ME 04547

MAP LEGEND

PARCEL NUMBER	23	PARCEL BOUNDARY	_____
PARCEL DIMENSION	161.21'	WATER LINE	_____
PARCEL AREA	2.456 AC	ROAD RIGHT OF WAY	_____
MATCH LABEL	P/O MAP 136 LOT 23	PAPER STREET	_____
BUILDING FOOTPRINT		EASEMENT LINE	_____
SUBDIVISION LOT NUMBER	14	PRIVATE RIGHT OF WAY	_____
OLD MAP-LOT NUMBER	013-007-00C	WETLAND EDGE	_____
		APPROXIMATE MEAN HIGH WATER LINE	_____

APRIL 1, 2011
 SCALE 1 INCH = 200 FEET
 MAINE STATE PLANE COORDINATE GRID, EAST ZONE; NAD 1983; US FEET
 PHOTOGRAPHY DATE: APRIL 30, 2003
 PHOTOGRAMMETRIC COMPILATION BY AERIAL SURVEY AND PHOTO, INC.
 PARCEL MAP COMPILATION BY AERIAL SURVEY AND PHOTO, INC.

INDEX DIAGRAM

201	202	CUSHING
203	204	
205	206	

PROPERTY MAP
 TOWN OF FRIENDSHIP
 KNOX COUNTY, MAINE

204