



PREPARED BY:
 AERIAL SURVEY AND PHOTO, INC.
 546 AIRPORT ROAD, P.O. BOX 659
 NORRIDGEWOCK, MAINE 04957
 TEL: 207 634-2006 FAX: 207 634-2008

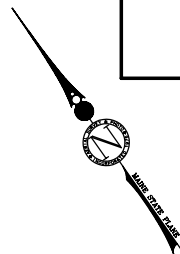

NOTES:

- THIS MAP IS FOR ASSESSMENT PURPOSES ONLY AND IS NOT INTENDED FOR PROPERTY CONVEYANCE OR LEGAL DESCRIPTION.
- P = PARCEL INFORMATION FROM RECORDED PLAN
 D = PARCEL INFORMATION FROM RECORDED DEED
 S = PARCEL INFORMATION FROM MAP SCALE ONLY

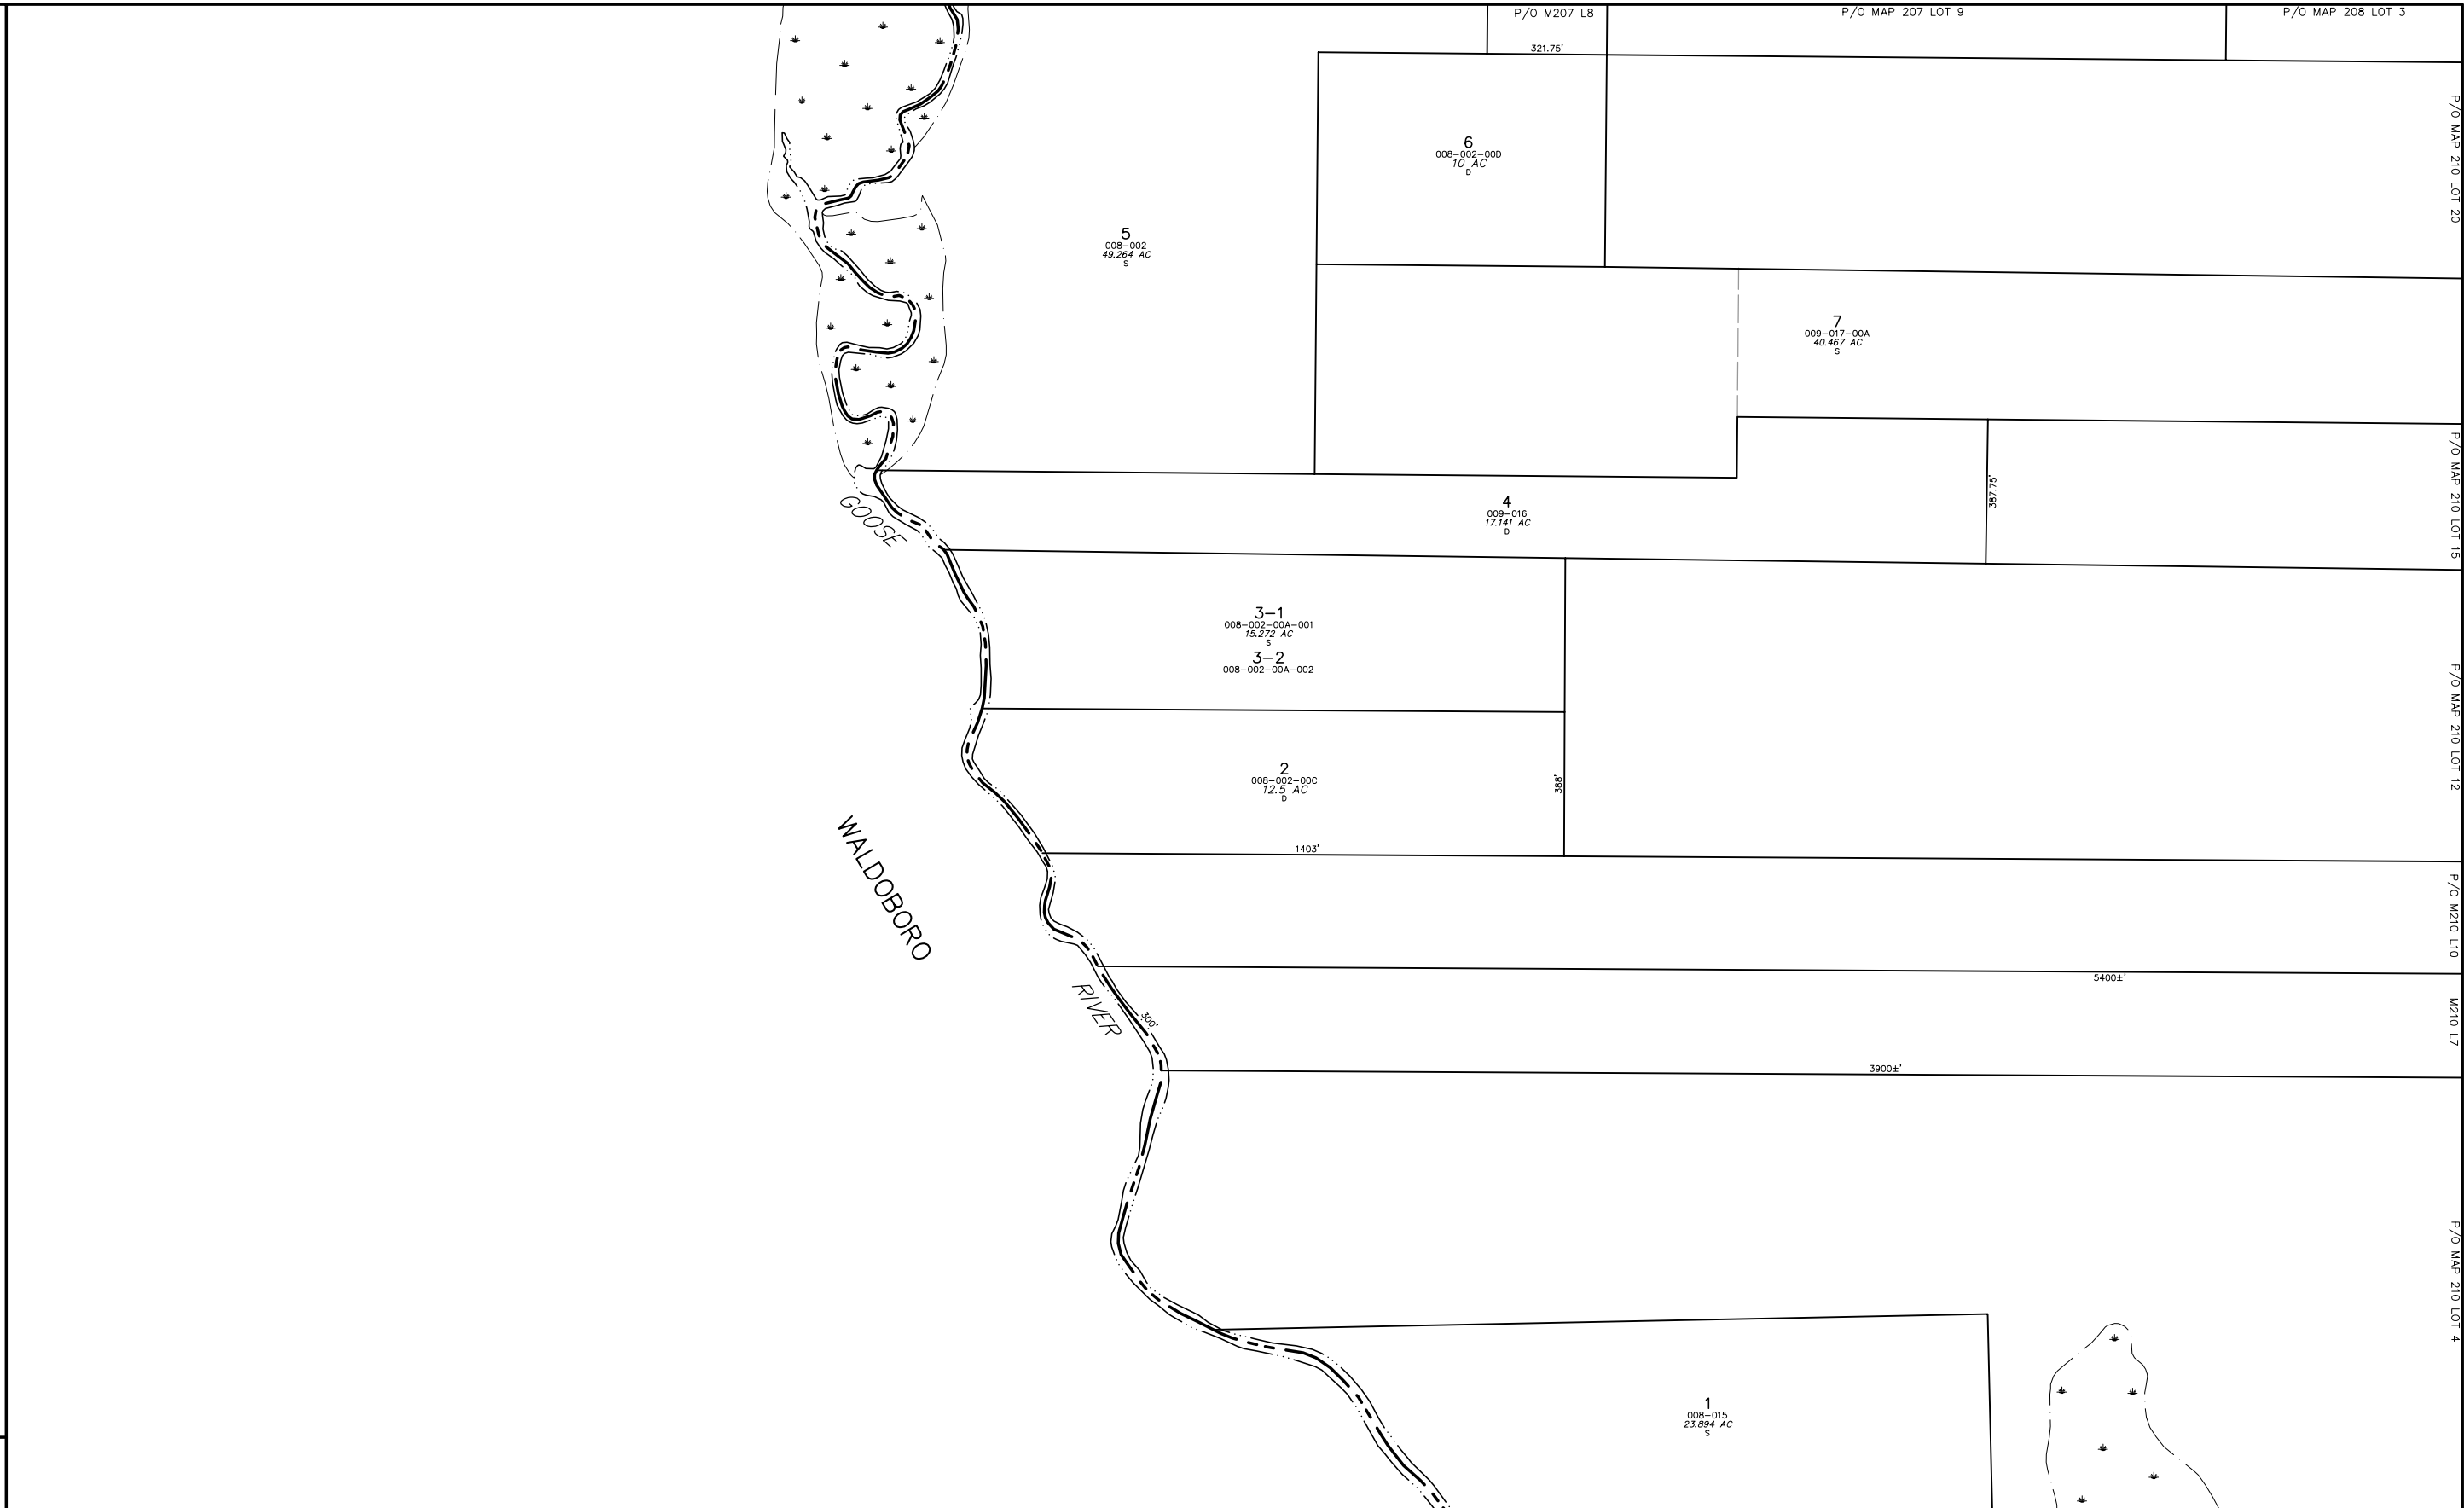


PARCEL 23		MAP LEGEND	
PARCEL DIMENSION	161.21'	PARCEL BOUNDARY	—————
PARCEL AREA	2.456 AC	WATER LINE	~~~~~
MATCH LABEL	P/O MAP 136 LOT 23	ROAD RIGHT OF WAY	—————
BUILDING FOOTPRINT		PAPER STREET	—————
SUBDIVISION LOT NUMBER	14	EASEMENT LINE	—————
OLD MAP—LOT NUMBER	013-007-00C	PRIVATE RIGHT OF WAY	—————
	APPROXIMATE MEAN HIGH WATER LINE	WETLAND EDGE	—————

APRIL 1, 2011

SCALE 1 INCH = 200 FEET

MAINE STATE PLANE COORDINATE GRID, EAST ZONE; NAD 1983; US FEET
 PHOTOGRAPHY DATE: APRIL 30, 2003
 PHOTOGRAMMETRIC COMPILATION BY AERIAL SURVEY AND PHOTO, INC.
 PARCEL MAP COMPILATION BY AERIAL SURVEY AND PHOTO, INC.

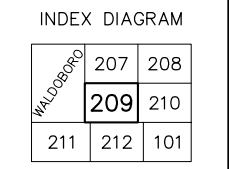

PROPERTY MAP
 TOWN OF FRIENDSHIP
 KNOX COUNTY, MAINE

209