

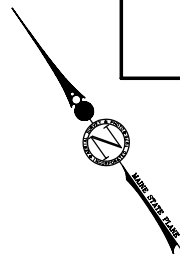


PREPARED BY:  
 AERIAL SURVEY AND PHOTO, INC.  
 546 AIRPORT ROAD, P.O. BOX 659  
 NORRIDGEWOCK, MAINE 04957  
 TEL: 207 634-2006 FAX 207 634-2008

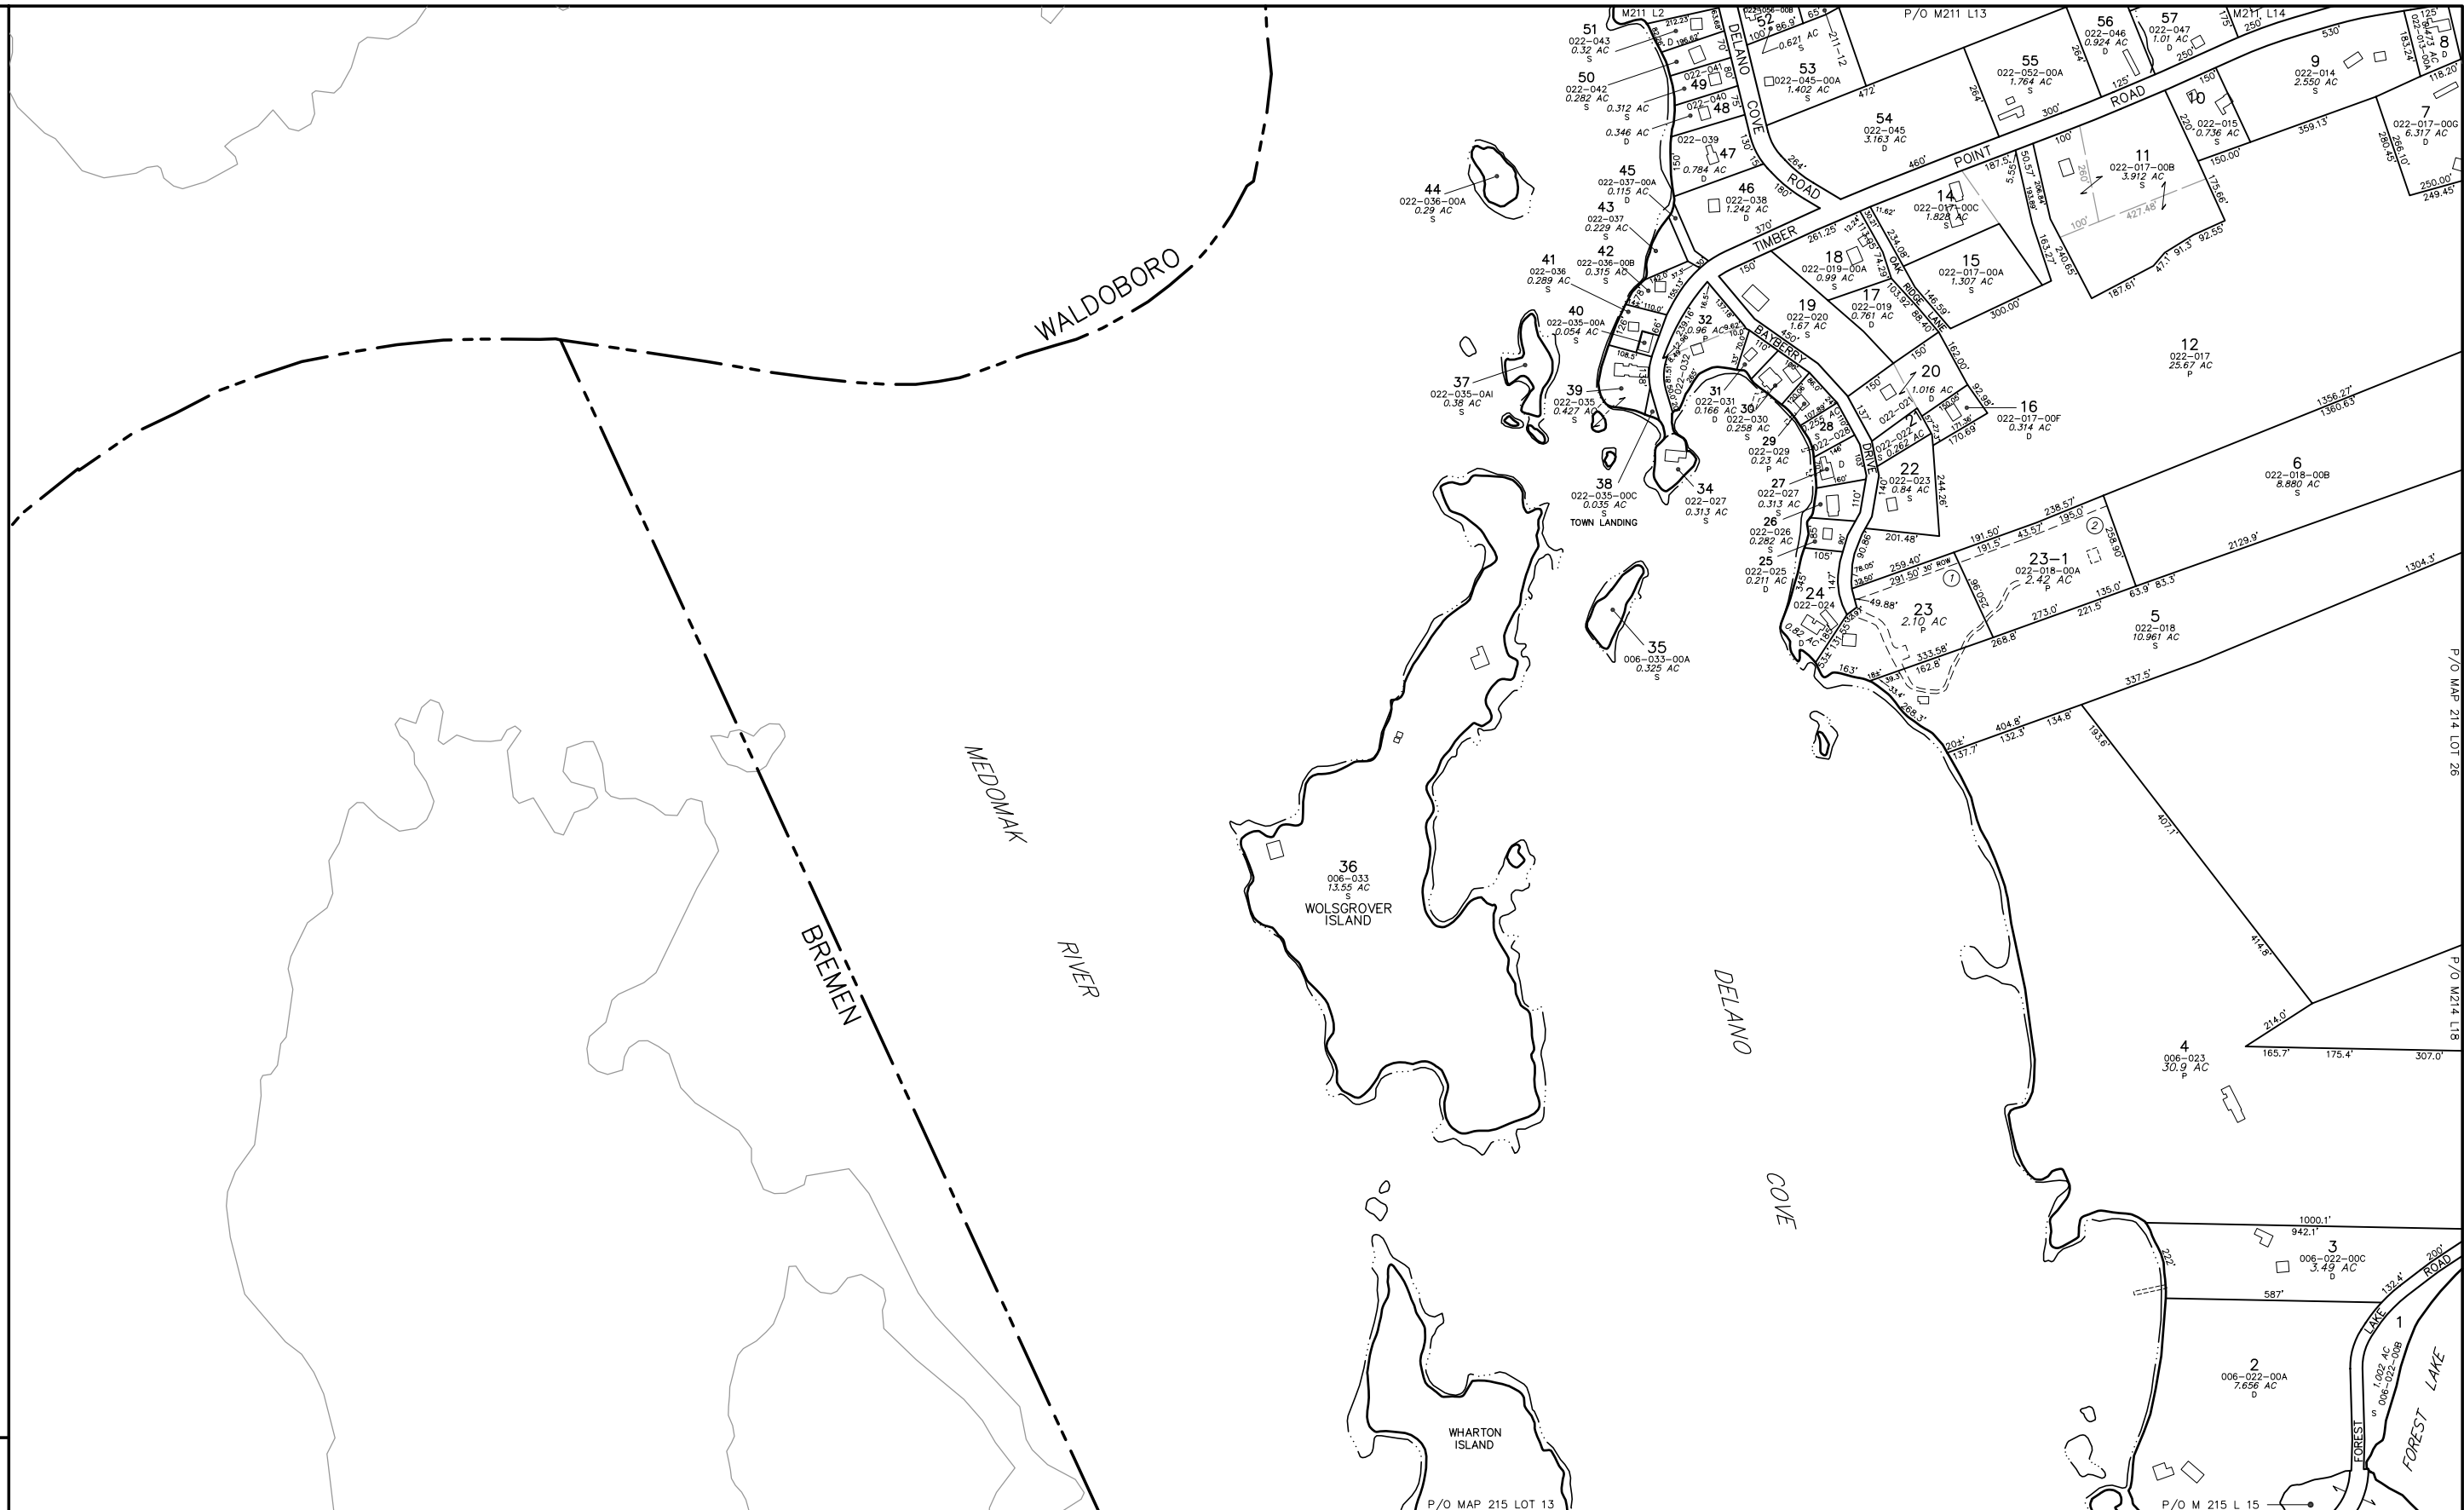

**NOTES:**

- THIS MAP IS FOR ASSESSMENT PURPOSES ONLY AND IS NOT INTENDED FOR PROPERTY CONVEYANCE OR LEGAL DESCRIPTION.
- P = PARCEL INFORMATION FROM RECORDED PLAN  
 D = PARCEL INFORMATION FROM RECORDED DEED  
 S = PARCEL INFORMATION FROM MAP SCALE ONLY

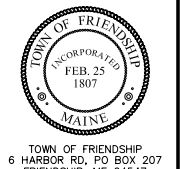

**MAP LEGEND**

|                              |                    |  |           |
|------------------------------|--------------------|--|-----------|
| PARCEL NUMBER .....          | 23                 | PARCEL BOUNDARY .....                  | —————     |
| PARCEL DIMENSION .....       | 161.21'            | WATER LINE .....                       | ~~~~~     |
| PARCEL AREA .....            | 2.456 AC           | ROAD RIGHT OF WAY .....                | —————     |
| MATCH LABEL .....            | P/O MAP 136 LOT 23 | PAPER STREET .....                     | —————     |
| BUILDING FOOTPRINT .....     |                    | EASEMENT LINE .....                    | —————     |
| SUBDIVISION LOT NUMBER ..... | 23                 | PRIVATE RIGHT OF WAY .....             | —————     |
| OLD MAP—LOT NUMBER .....     | 013-007-00C        | WETLAND EDGE .....                     | —————     |
|                              |                    | APPROXIMATE MEAN HIGH WATER LINE ..... | - - - - - |

**INDEX DIAGRAM**

|           |     |     |
|-----------|-----|-----|
| WALDOBORO | 211 | 212 |
| BREMEN    | 213 | 214 |
|           | 215 | 109 |
|           |     | 112 |

APRIL 1, 2011

SCALE 1 INCH = 200 FEET

MAINE STATE PLANE COORDINATE GRID, EAST ZONE; NAD 1983; US FEET  
 PHOTOGRAPHY DATE: APRIL 30, 2003  
 PHOTOGAMMETRIC COMPILATION BY AERIAL SURVEY AND PHOTO, INC.  
 PARCEL MAP COMPILATION BY AERIAL SURVEY AND PHOTO, INC.

**PROPERTY MAP**  
**TOWN OF FRIENDSHIP**  
 KNOX COUNTY, MAINE

**213**